


# Holy Trinity Greek Orthodox Church

## ΕΛΛΗΝΙΚΗ ΟΡΘΟΔΟΞΟΣ ΕΚΚΛΗΣΙΑ "Η ΑΓΙΑ ΤΡΙΑΔΑ,"

### Dallas, Texas

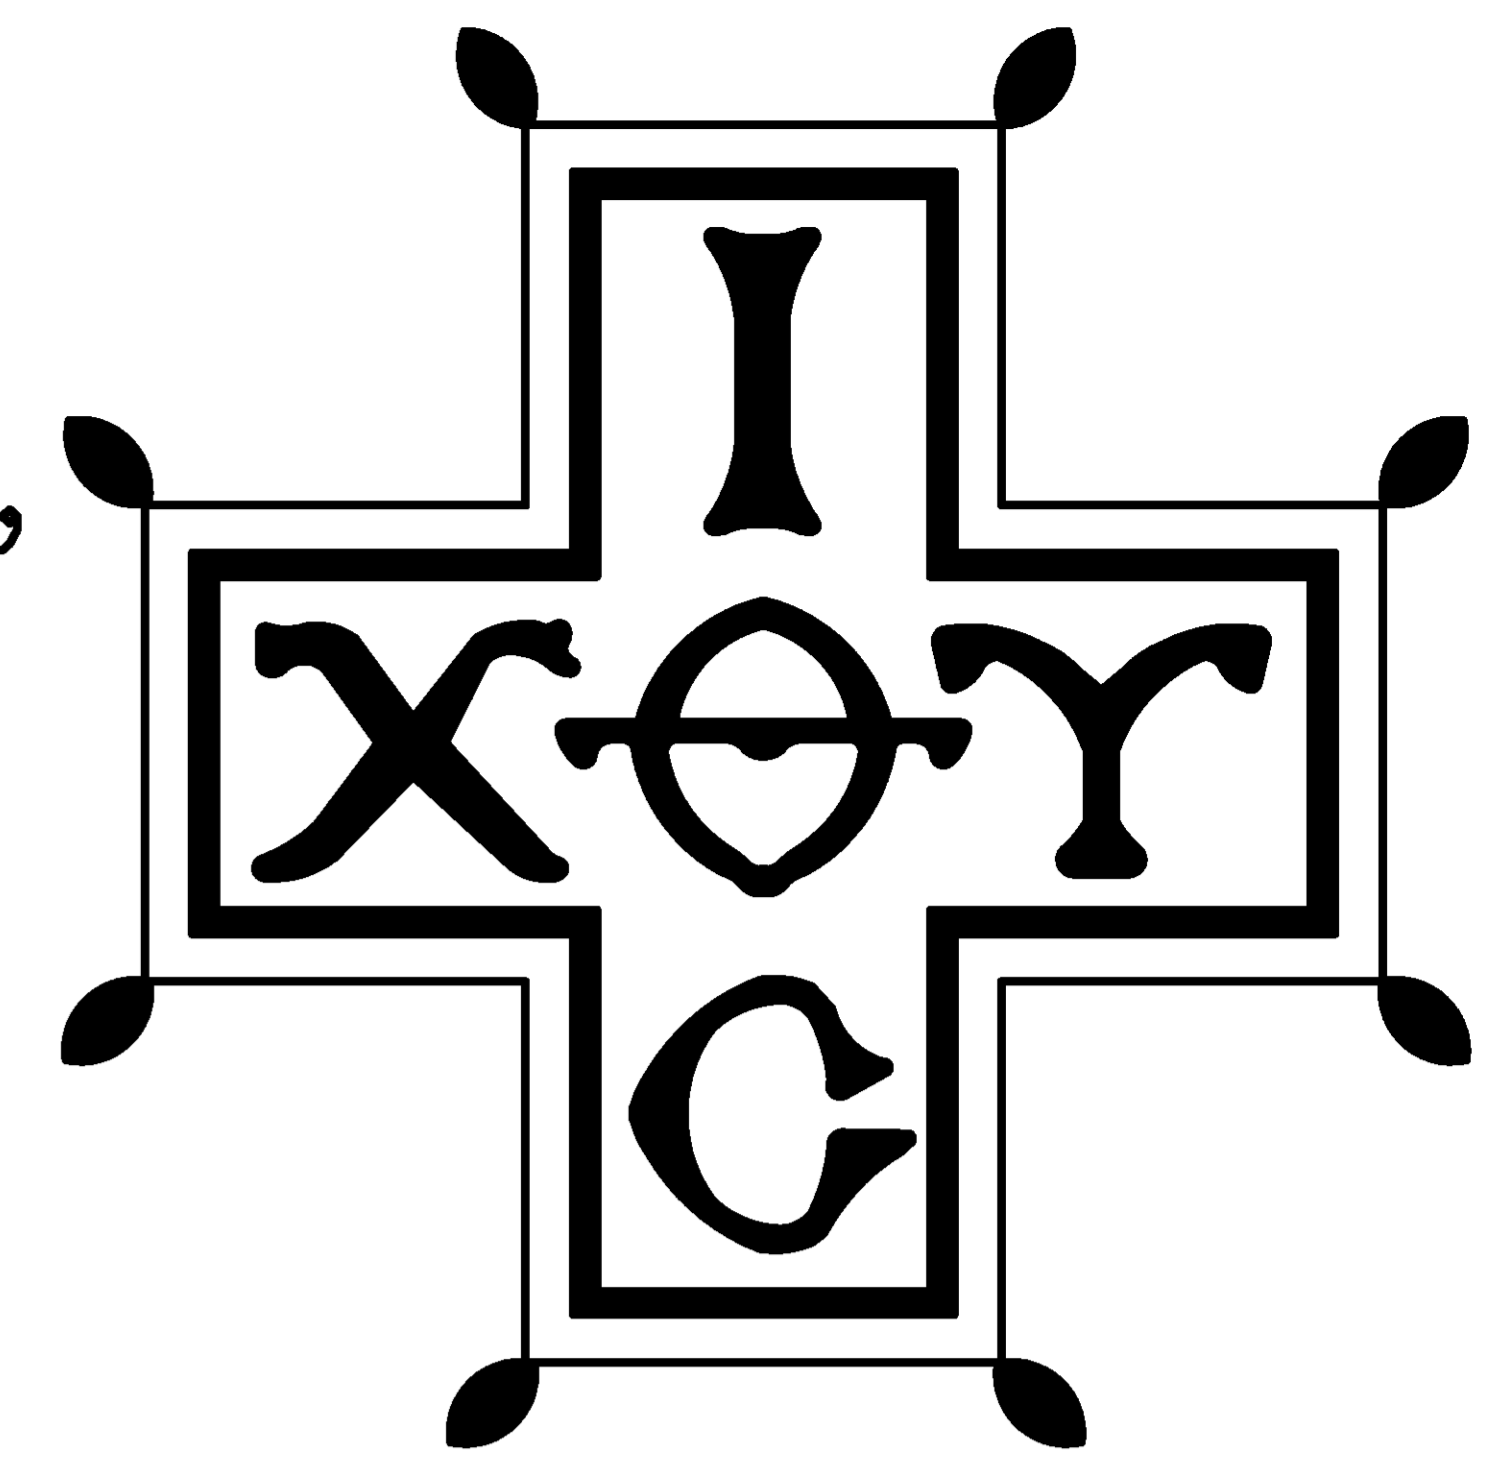

**Client: Holy Trinity Greek Orthodox Church**

**CLERGY**

Rev. Father Nicholas E. Katinas Proestamenos  
 Rev. Father Costas A. Pavlakos Associate Pastor

**BUILDING STEERING COMMITTEE**

Frank Mihalopoulos	Chairman
Nick Carayannopoulos	Vice Chairman
Maryann Brousseau	Fund Raising
James P. Christon	Fund Raising
George Naftis	Finance
Dimitri Papadopoulos	Design / Construction
Steven Pakes	Design / Construction
Angelo Parker	Legal
Adil Mina	Communications
George Bithos	Interior Design

**SANCTUARY DESIGN SUB-COMMITTEE**

James Nayfa  
 Peter Vatsures  
 Gus Xeros

**COMMUNITY CENTER DESIGN SUB-COMMITTEE**

Tom Fox  
 George Nikolopoulos  
 Charles Pappas  
 Basil Xeros  
 Helen Zournas

**KITCHEN DESIGN SUB-COMMITTEE**

Gus Katsigris  
 George Liberis  
 Frank Zoys

**LEGAL SUB-COMMITTEE**

Bill Banowsky  
 Paul Jolas  
 Van Jolas

**1990 PARISH COUNCIL BOARD OF DIRECTORS**

Maryann Brousseau	President
Nick Carayannopoulos	Vice President
Peter S. Chantitis	Recording Secretary
Michael Mantas	Corresponding Secretary
James Paulos	Treasurer
Angelos T. Chatas	Member
Susan Condos	Member
Doyle M. Dunn	Member
Costas Malenes	Member
Frank Mihalopoulos	Member

**INTERIOR SUB-COMMITTEE**

Maria Carayannopoulos  
 Angelo Chantilis  
 Katina Tassopoulos

**CONSTRUCTION SUB-COMMITTEE**

Gus Galanis  
 John Kugali  
 James Morris  
 Paul Stover  
 Jim Tassos  
 Harry C. Yianitsas

**COMMUNICATIONS SUB-COMMITTEE**

Eugenia Canakes  
 Angelo Chatas  
 Nick Dixie  
 Jim Jennings  
 Marilyn Martin  
 Lena Vatsures

**LANDSCAPING SUB-COMMITTEE**

Bob Brousseau

James Morris	Member
Jim Nicolaou	Member
Steven P. Pakes	Member
Dimitri Papadopoulos	Member
Kerry Tassopoulos	Member
Christina Yampanis	Member
George N. Zarafonitis	Member

**ADMINISTRATION**


William A. Karahal - Administrator

**INDEX OF DRAWINGS**

<b>Cover Sheet</b>			
A-1	Site Plan	D-1	1/2" Community Center Wall Sections
A-2	Site Details	D-2	1/2" Community Center Wall Sections
A-3	Court Yard Plan	D-3	1/2" Community Center Wall Sections
		D-4	1/2" Sanctuary Wall Sections
G-1	Horizontal Control Plan	D-5	1/2" Sanctuary Wall Sections
G-2	Water and Sanitary Sewer Plan	D-6	1/2" Sanctuary Wall Sections
G-3	Offsite Water Plan	D-7	1/2" Sanctuary Wall Sections
G-4	Grading Plan	D-8	1/2" Sanctuary Wall Sections
G-5	Storm Sewer and Drainage Plan	D-9	1/2" Sanctuary Wall Sections
		D-10	1/2" Sanctuary Wall Sections
L-1	Overall Landscape Plan	D-11	1/2" Sanctuary Wall Sections
L-2	Enlarged South Landscape Plan	D-12	1/2" Sanctuary Wall Sections
L-3	Enlarged North Landscape Plan	D-13	Stair Sections, Plans, & Details
L-4	Court Yard Landscape Plan	D-14	Community Ctr. Door Schedule
L-5	Landscape Details	D-15	Sanctuary Door Schedule
L-6	Overall Irrigation Plan	D-16	Window & Door Frame Details
L-7	Irrigation Details		
		S-1	1/8" Community Ctr. Foundation Plan
B-1	1/16" Project Master Floor Plan	S-2	1/8" Community Ctr. Roof Framing Plan
B-2	1/8" Community Ctr. Floor Plan	S-3	Typical Sections, General Notes, & Schedules
B-3	1/8" Canopy & 1/4" Restroom Plans	S-4	Foundation Sections
B-4	1/8" Community Ctr. Reflected Clg. Plan	S-5	Roof Sections & Details
B-5	1/8" Community Ctr. Roof Plan	S-6	Plans & Details - Walkway Canopy
B-6	1/8" Community Ctr. Finishes Plan	SS-1	1/8" Sanctuary Foundation Plan
B-7	1/8" 1st Flr. Sanctuary Floor Plan	SS-2	1/8" Lower Roofs & Sanctuary Balcony Framing Plans
B-8	1/8" Balcony Sanctuary Floor Plan	SS-3	High Roof, Dome, & Bell Tower Framing Plans
B-9	1/8" 1st Flr. Sanctuary Reflected Clg. Plan	S-7	Foundation Details & Schedules - Sanctuary
B-10	1/8" Balcony Sanctuary Reflected Clg. Plan	S-8	Sanctuary Framing Elevations
B-11	1/8" Sanctuary Roof Plan	S-9	Sanctuary Framing Elevations & Details
B-12	1/8" 1st Flr. Sanctuary Finishes Plan	S-10	Sanctuary Steel Framing Details
B-13	1/8" Balcony Sanctuary Finishes Plan	S-11	Dome Framing Details
C-1	1/8" Community Ctr. Elevations	MEP-1	Mech. / Elec. / Plumb. Site Plan
C-2	1/8" Community Ctr. & Canopy Elevations	MEP-2	Mech. / Elec. / Plumb. Roof Plan
C-3	1/8" Sanctuary Elevations	P-3	1/8" Community Ctr. Plumbing Plan
C-4	1/8" Sanctuary Elevations	P-4	1/4" Kitchen Plumb. Plan & Details
C-5	1/8" Sanctuary Elevations	P-5	Plumbing Details & Schedules
C-6	1/4" Community Ctr. Interior Elevations	P-6	1/8" Sanctuary Plumbing Plan
C-7	1/2" Brick Elevations & Details	P-7	Details
C-8	1/8" Sanctuary Interior Elevations		
C-9	1/8" Sanctuary Interior Elevations	M-3	1/8" Community Ctr. Mechanical Plan
		M-4	1/4" Kitchen Mech. Plan & Details
		M-5	1/8" 1st Flr. Sanctuary Mechanical Plan
		M-6	1/8" Balcony Sanctuary Mechanical Plan
		M-7	Details & Schedules
		E-3	1/8" Community Ctr. Electrical Lighting Plan
		E-4	1/8" Community Ctr. Electrical Power Plan
		E-5	1/4" Kitchen Electrical Plan & Details
		E-6	Details & Schedules
		E-7	1/8" 1st Flr. Sanctuary Lighting Plan
		E-8	1/8" Balcony Sanctuary Lighting Plan
		E-9	1/8" 1st Flr. Sanctuary Power Plan
		E-10	1/8" Balcony Sanctuary Power Plan
		E-11	Details & Schedules
		K-1	Food Facilities Arrangement Plan
		K-2	Electrical Requirements Plan
		K-3	Plumbing Plan
		K-4	Ventilation & Floor Depression Requirements Plan
		K-5	Exhaust Ventilator Requirements Plan
		K-6	Utility Distribution System Requirements Plan
		K-7	Equipment Elevations
		K-8	Equipment Elevations & Details
		K-9	Equipment Details

The design and the drawings are registered at the U.S. Copyright office in Washington, D.C. This set of plans were given to the owner for their use in obtaining future changes and additions. They may not be directly used in other plans. Violation of the Copyright Laws is a Federal Offense. Under the Standard Agreement Between the Owner and Architect the plans and specifications are property of the Architect.

**ARCHITECT:**  
**JOHNE M. COLE - ARCHITECTS**  
 4004 Belt Line Rd. Suite 115  
 Dallas, Texas 75244 214-934-2653  
 214-934-COLE Fax 214-934-2656

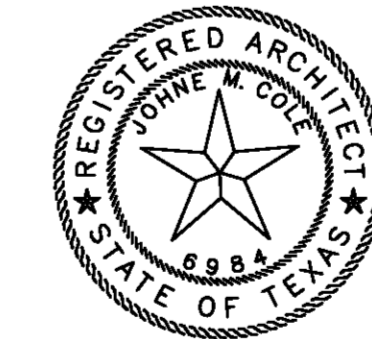

**CONSULTING ARCHITECT:** © COPYRIGHT 1991  
 JOHN M. COLE - ARCHITECTS

**STEVEN P. PAPADATOS ASSOCIATES P.C.**  
 305 East 46th Street New York, New York 10017 212-308-2500

**STRUCTURAL & CIVIL ENGINEER**

**Brockette, Davis, & Drake, Inc.**  
 3535 Travis Dallas, Texas 75204 214-522-9540

**MECHANICAL & ELECTRICAL ENGINEER**

**Magill Engineering Consultants**  
 2701 Fondren, Suite 111 Dallas, Texas 75206 214-739-3403

<b>Occupancy Type:</b>	Group A Div. 2.1
<b>Occupancy Load:</b>	758 <small>(Chapter 302 (a)(1))</small>
<b>Building Type:</b>	Type III 1 hr. Sprinkled
<b>Zoning:</b>	FP R-1/2 AC (A) (Zoning Map C-7) <small>(has been removed from the Floor Plans)</small>
<b>Building Area:</b>	<b>Allowable:</b> <small>(Separated All Sides &amp; Sprinkled)</small> 81,000 sf <b>Community Center</b>
	<b>Provided:</b> 11,865 sf - 1st Flr. 790 sf - Mezz. 2,315 sf - Balcony
	81,000 sf <b>Sanctuary</b> 14,770 sf - Total

**KITCHEN CONSULTANT**

**H.G. Rice & Company**  
 3300 Rock Island Rd.  
 Irving, Texas 75060-2169 214-790-9100

**LANDSCAPE CONSULTANT**

**Dr. Robert Moon**  
 3610 N. Josey Lane Bldg. 2 Suite 223  
 Carrollton, Texas 75007 214-492-6682

**CONSULTANTS**